

Square Footage	
Framed	
Main Level Heated	2,455 Sq.Ft.
Upper Level Heated	1,135 Sq.Ft.
Total Heated	3,590 Sq.Ft.
Three Car Garage	741 Sq.Ft.
Front Entry Porch	205 Sq.Ft.
Covered Veranda	271 Sq.Ft.
Total Unheated	1,217 Sq.Ft.
Total Under Roof	4,807 Sq.Ft.

The Madilyn
Lot 101 Still Creek
Mt. Ulla NC



ISAAC BUEHLER
RESIDENTIAL DESIGN
(704) 608-7512 IRRESIDENTIALDESIGN@GMAIL.COM
6760 CURTWOOD DR.
TIPP CITY OH. 45371


Project No: 421-19
Date: 06/02/2019
Design Development
Title: Main Level Floor Plan

Revisions:
Drawn by: IB
Checked by: ..

Sheet No.
2

Main Level Floor Plan

Scale: 1/4" = 1'-0"

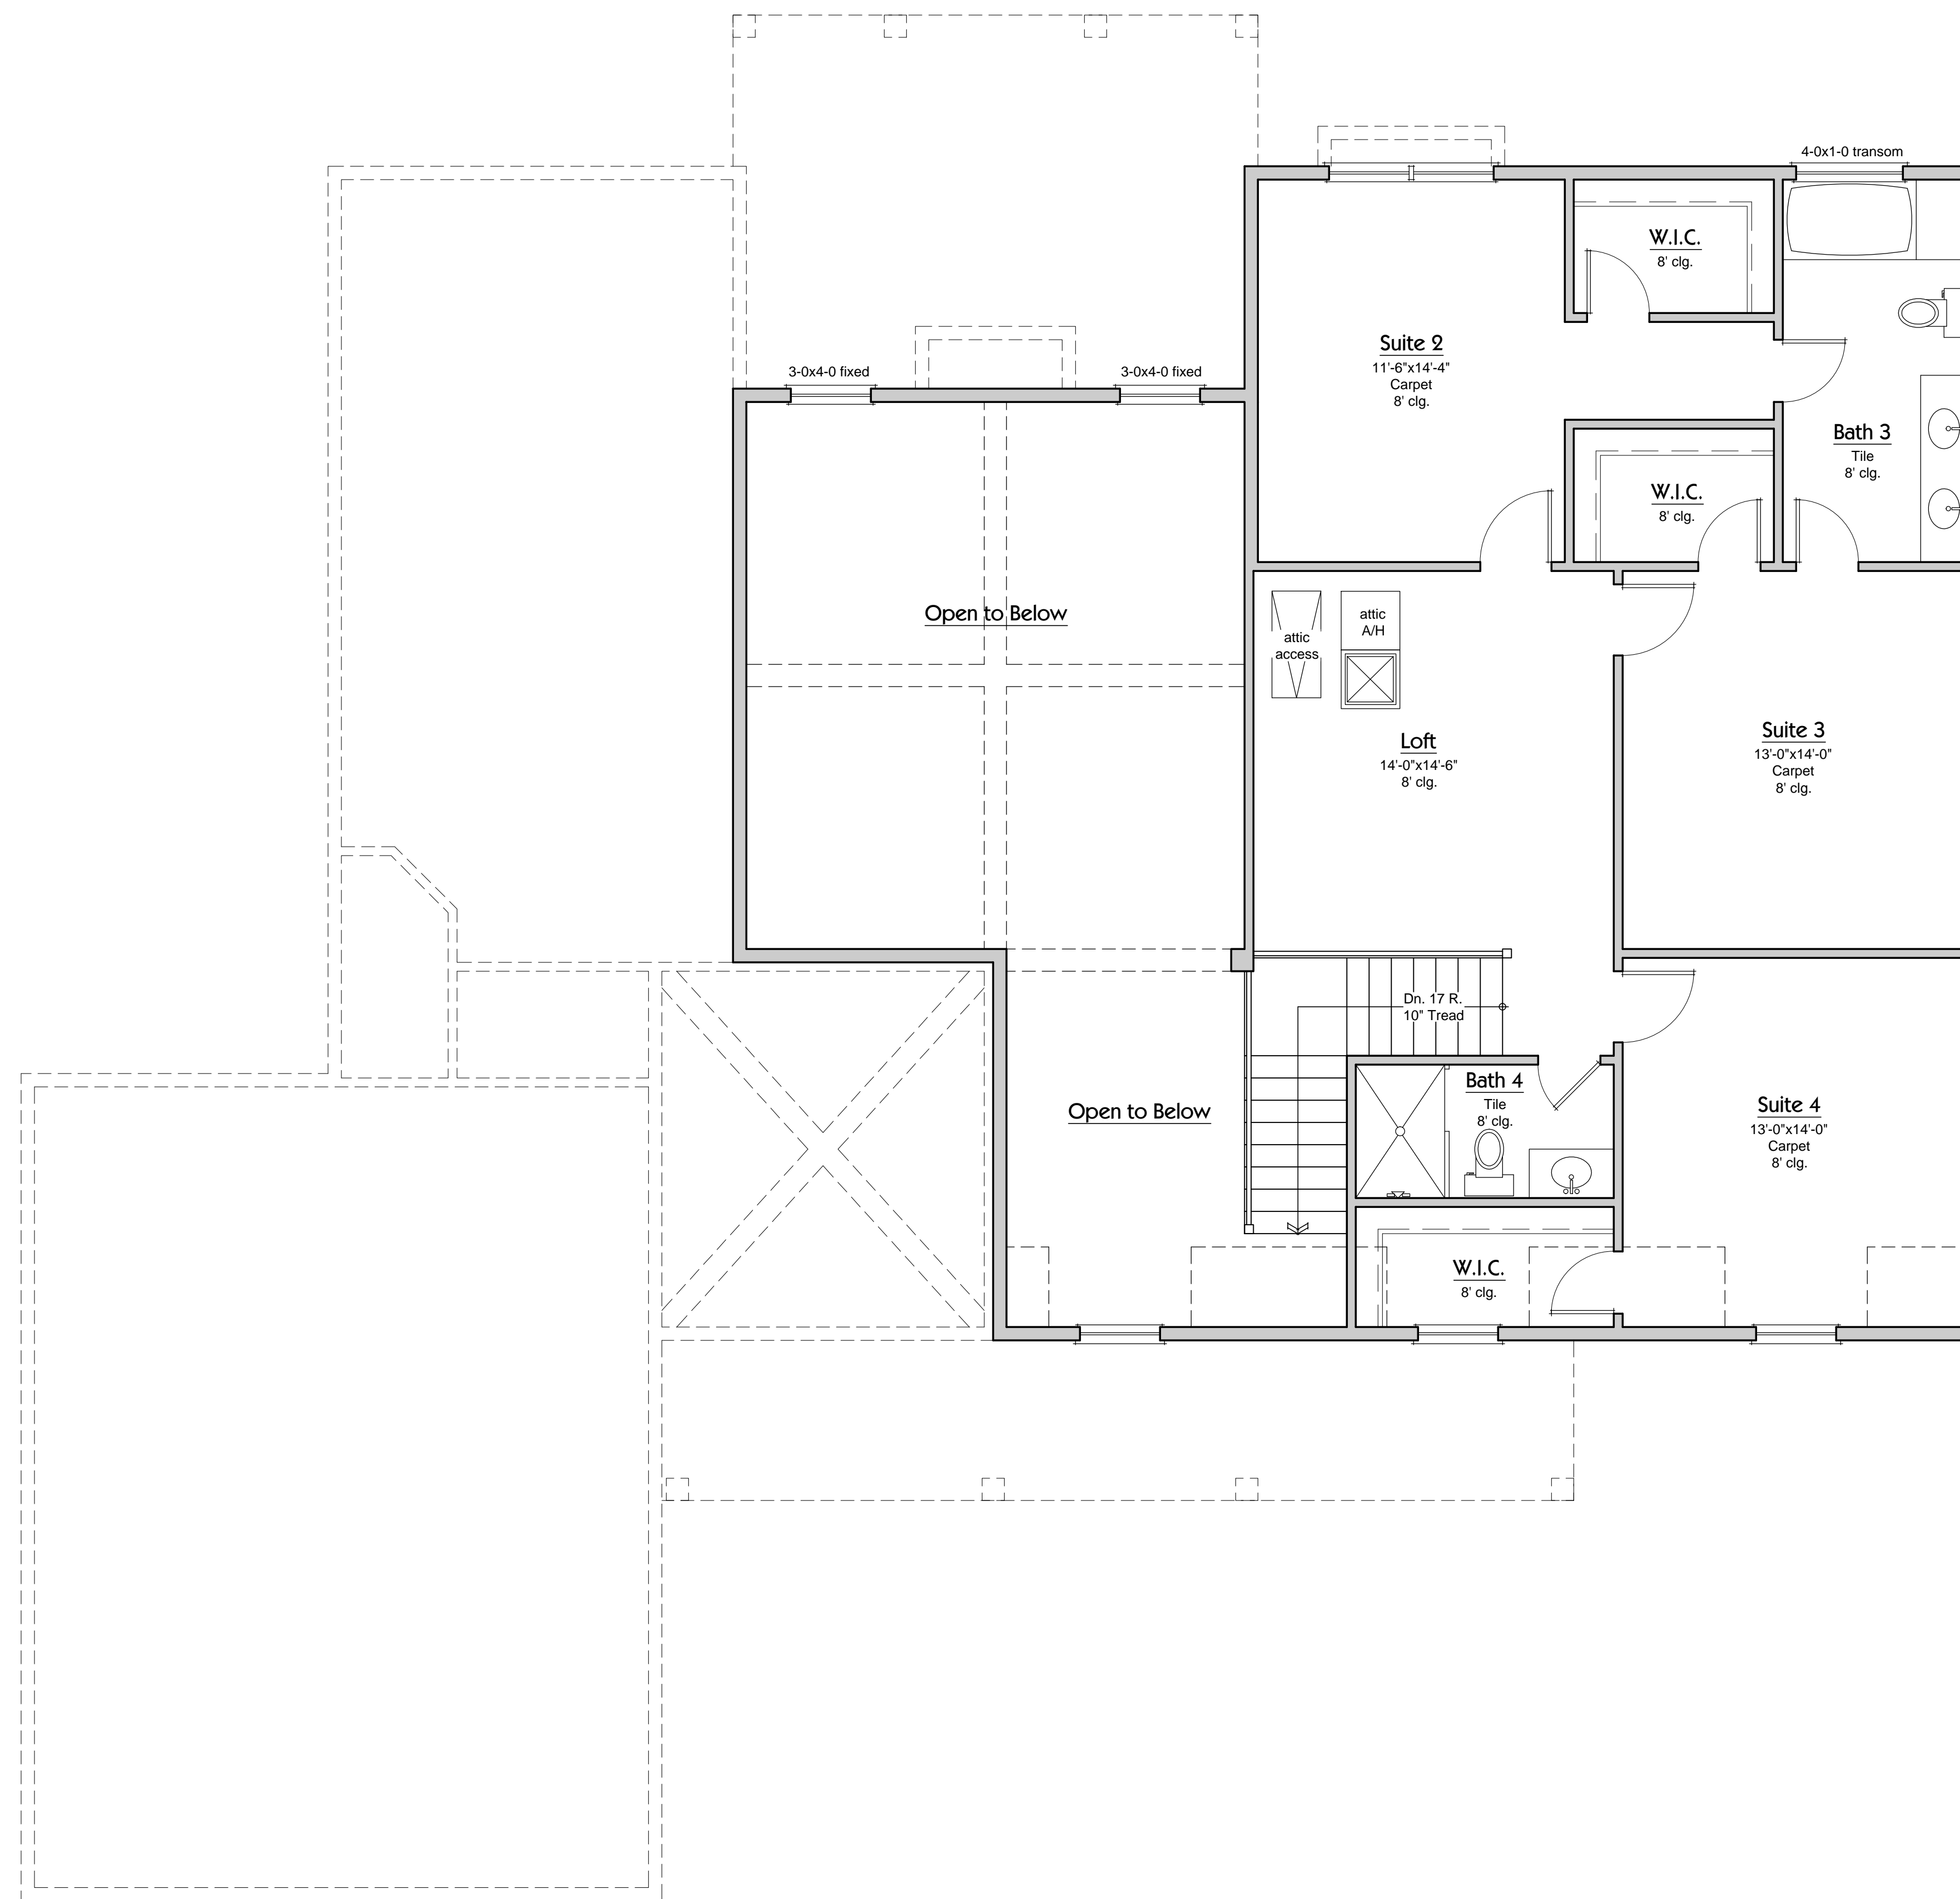

The Madilyn
 Lot 101 Still Creek
 Mt. Ulla NC




ISAAC BUEHLER
RESIDENTIAL DESIGN
 (704) 608-7512 | IBRESIDENTIALDESIGN@GMAIL.COM
 6760 CURTWOOD DR.
 TIPP CITY OH. 45371

Project No:	421-19
Date:	06/02/2019
Design Development	
Title:	Upper Level Floor Plan
Revisions:	
Drawn by:	IB
Checked by:	**

Sheet No.
3

Upper Level Floor Plan
 Scale: 1/4" = 1'-0"

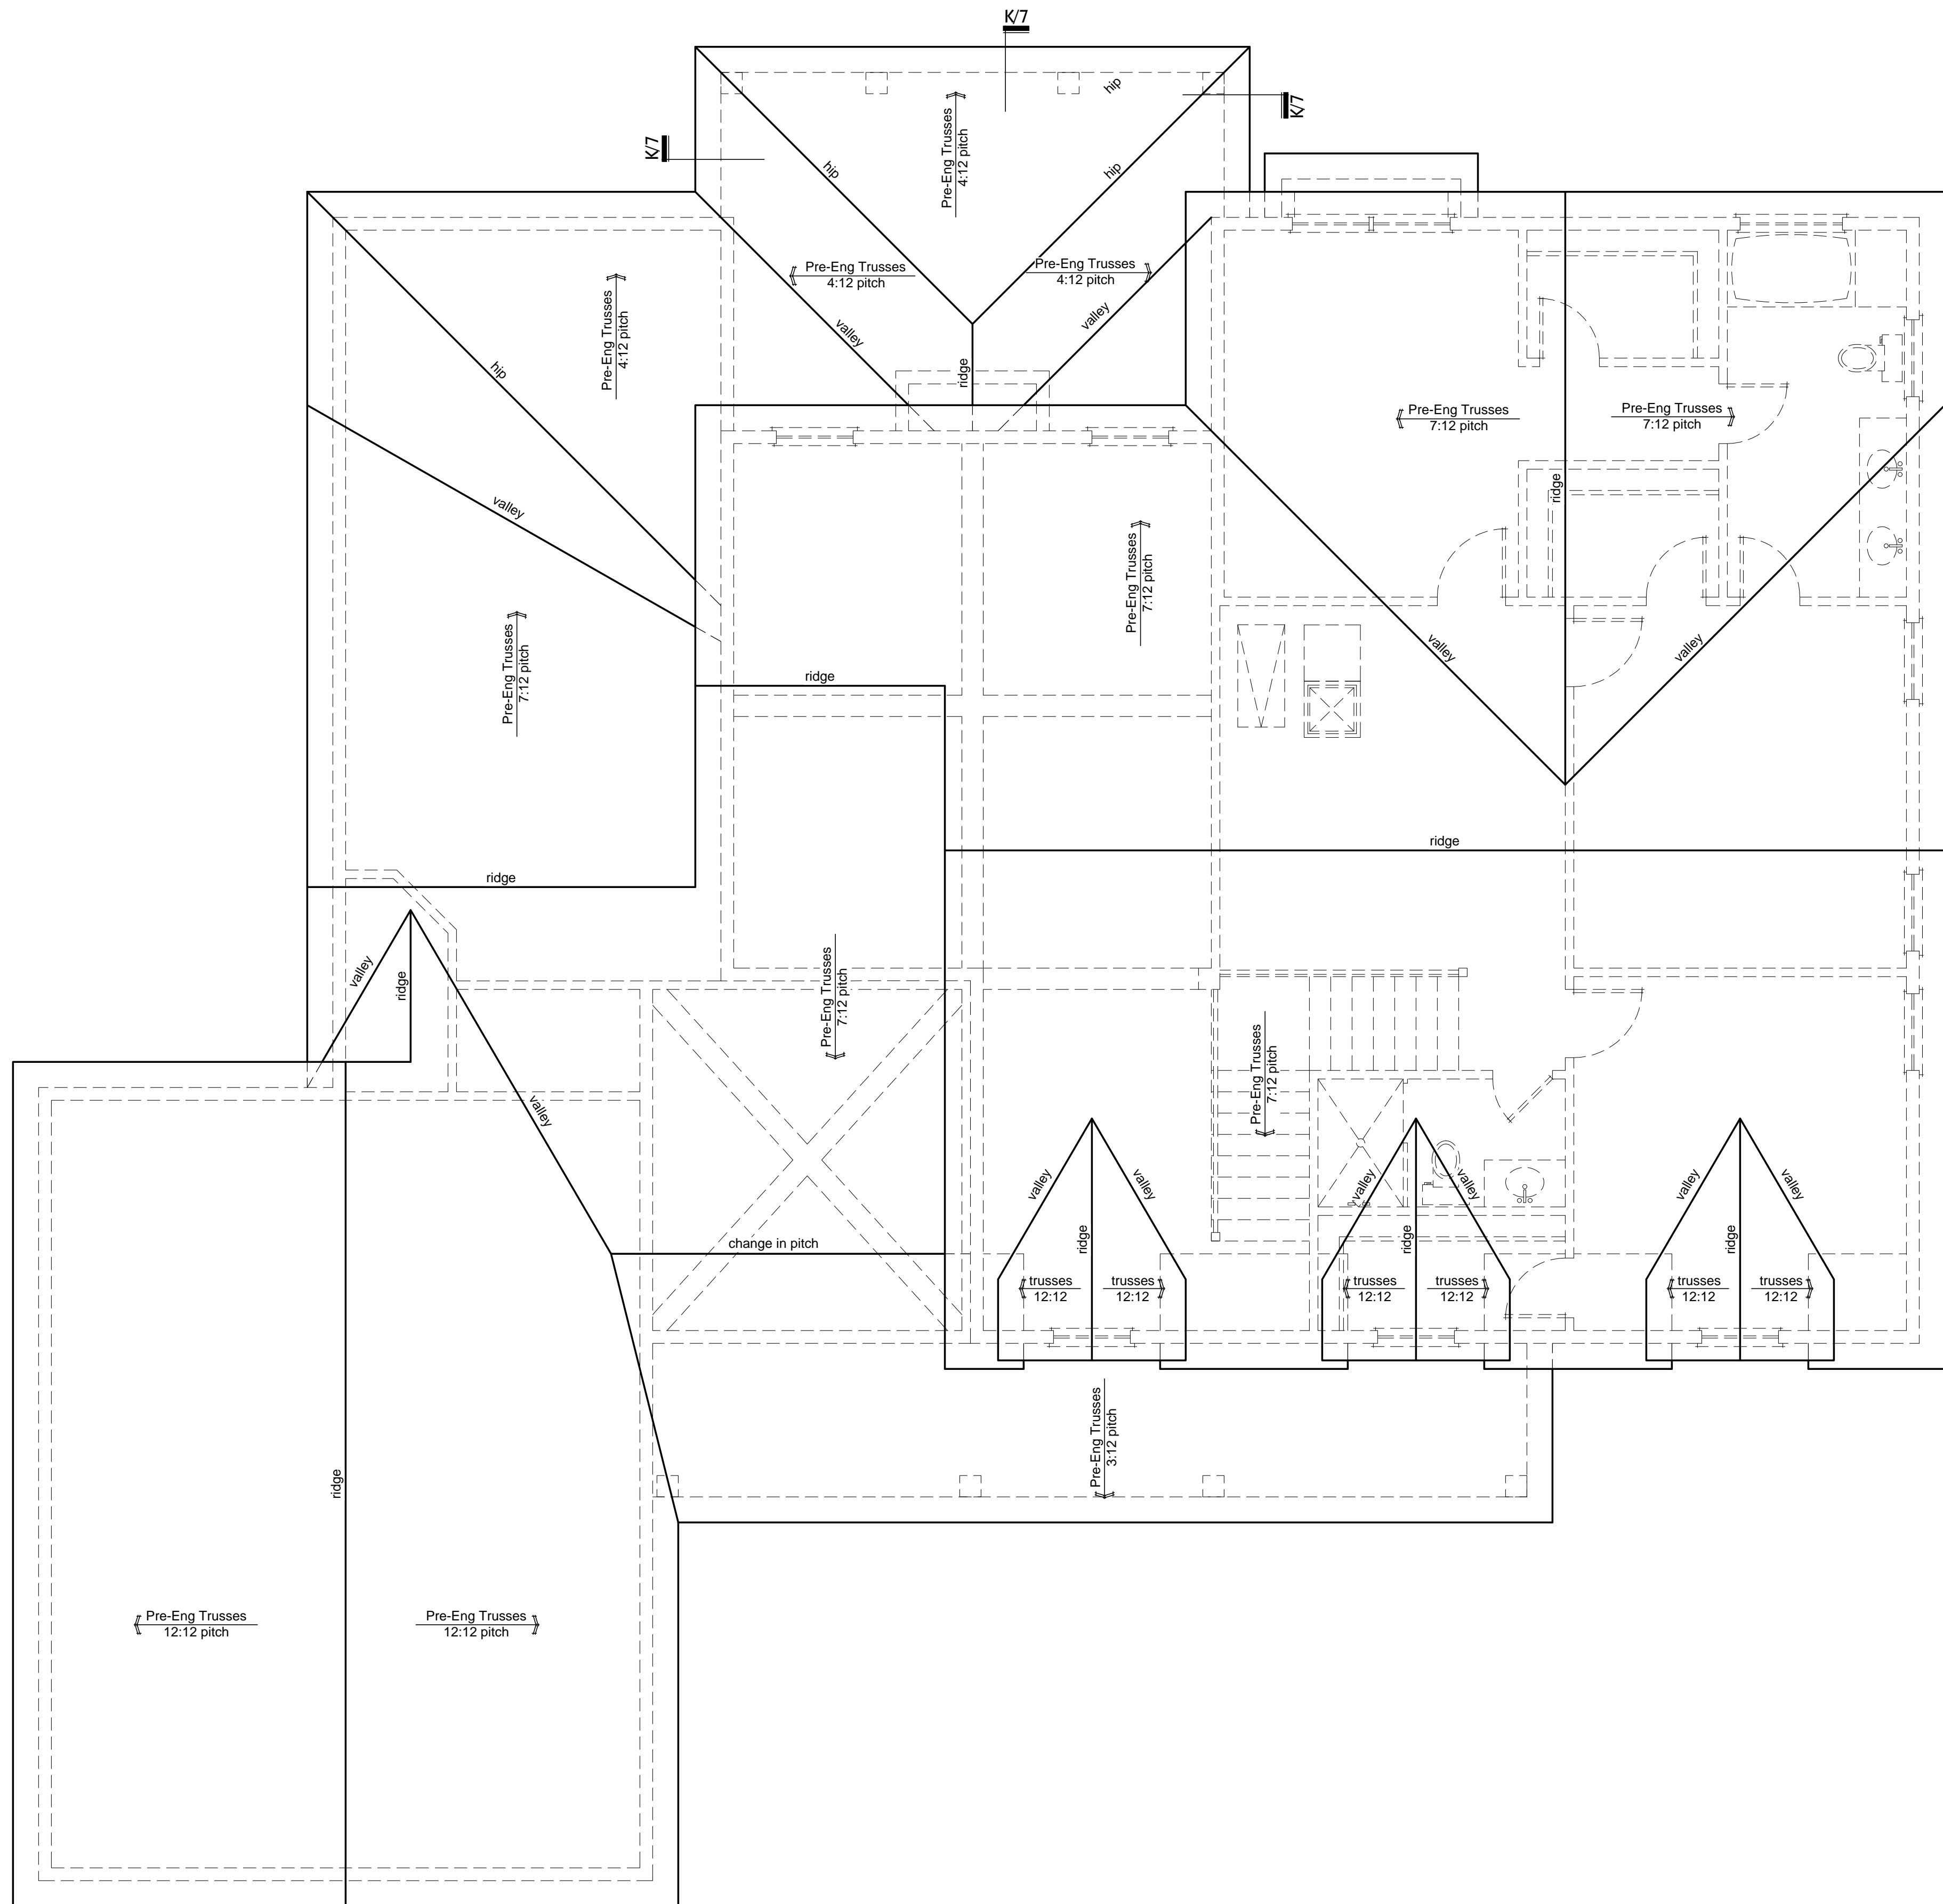

Roof Plan

Scale: 1/4" = 1'-0"

The Madilyn
 Lot 101 Sill Creek
 Mt. Ulla NC



ISAAC BUEHLER
RESIDENTIAL DESIGN
 (704) 608-7512 | RESIDENTIALDESIGN@GMAIL.COM
 6760 CURTWOOD DR.
 TIPP CITY OH. 45371

Project No:	421-19
Date:	06/02/2019
Design Development	
Title:	Roof Plan
Revisions:	
Drawn by:	IB
Checked by:	..

Sheet No.
4



Front Elevation

Scale: 1/4" = 1'-0"



Right Elevation

Scale: 1/4" = 1'-0"

The Madilyn
 Lot 101 Sill Creek
 Mt. Ulla NC



ISAAC BUEHLER
RESIDENTIAL DESIGN
 (704) 608-7512 IBRESIDENTIALDESIGN@GMAIL.COM
 6760 CURTWOOD DR.
 TIPP CITY OH. 45371

Project No:	421-19
Date:	06/02/2019
Design Development	
Title:	Front & Right Elevation
Revisions:	
Drawn by:	IB
Checked by:	..

Sheet No.
5



Left Elevation

Scale: 1/4" = 1'-0"

The Madilyn
 Lot 101 Still Creek
 Mt. Ulla NC



ISAAC BUEHLER
RESIDENTIAL DESIGN

(704) 608-7512 | IRRESIDENTIALDESIGN@GMAIL.COM
 6760 CURTWOOD DR.
 TIPP CITY OH. 45371

Project No:	421-19
Date:	06/02/2019
Design Development	
Title:	Left & Rear Elevation
Revisions:	
Drawn by:	IB
Checked by:	**

Sheet No.
6