

Square Footage	
Framed	
Main Level Heated	1,958 Sq.Ft.
Upper Level Heated	1,055 Sq.Ft.
<b>Total Heated</b>	<b>3,013 Sq.Ft.</b>
Three Car Garage	737 Sq.Ft.
Front Entry Porch	166 Sq.Ft.
Covered Veranda	276 Sq.Ft.
<b>Total Unheated</b>	<b>1,179 Sq.Ft.</b>
<b>Total Under Roof</b>	<b>4,192 Sq.Ft.</b>


## Main Level Floor Plan

Scale: 1/4" = 1'-0"

The Nova




ISAAC BUEHLER  
RESIDENTIAL DESIGN  
Email: ibresidentialdesign@gmail.com  
Phone: (704) 608-7512  
6760 Curtwood Dr.  
Tipp City Ohio 45371

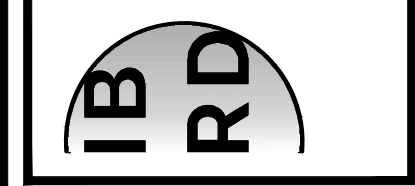

Project No:	530-20
Date:	06/03/2020
<b>Preliminary Design</b>	
Title:	Main Level Floor Plan
Revisions:	
Drawn by:	IB
Checked by:	**

Sheet No.

2

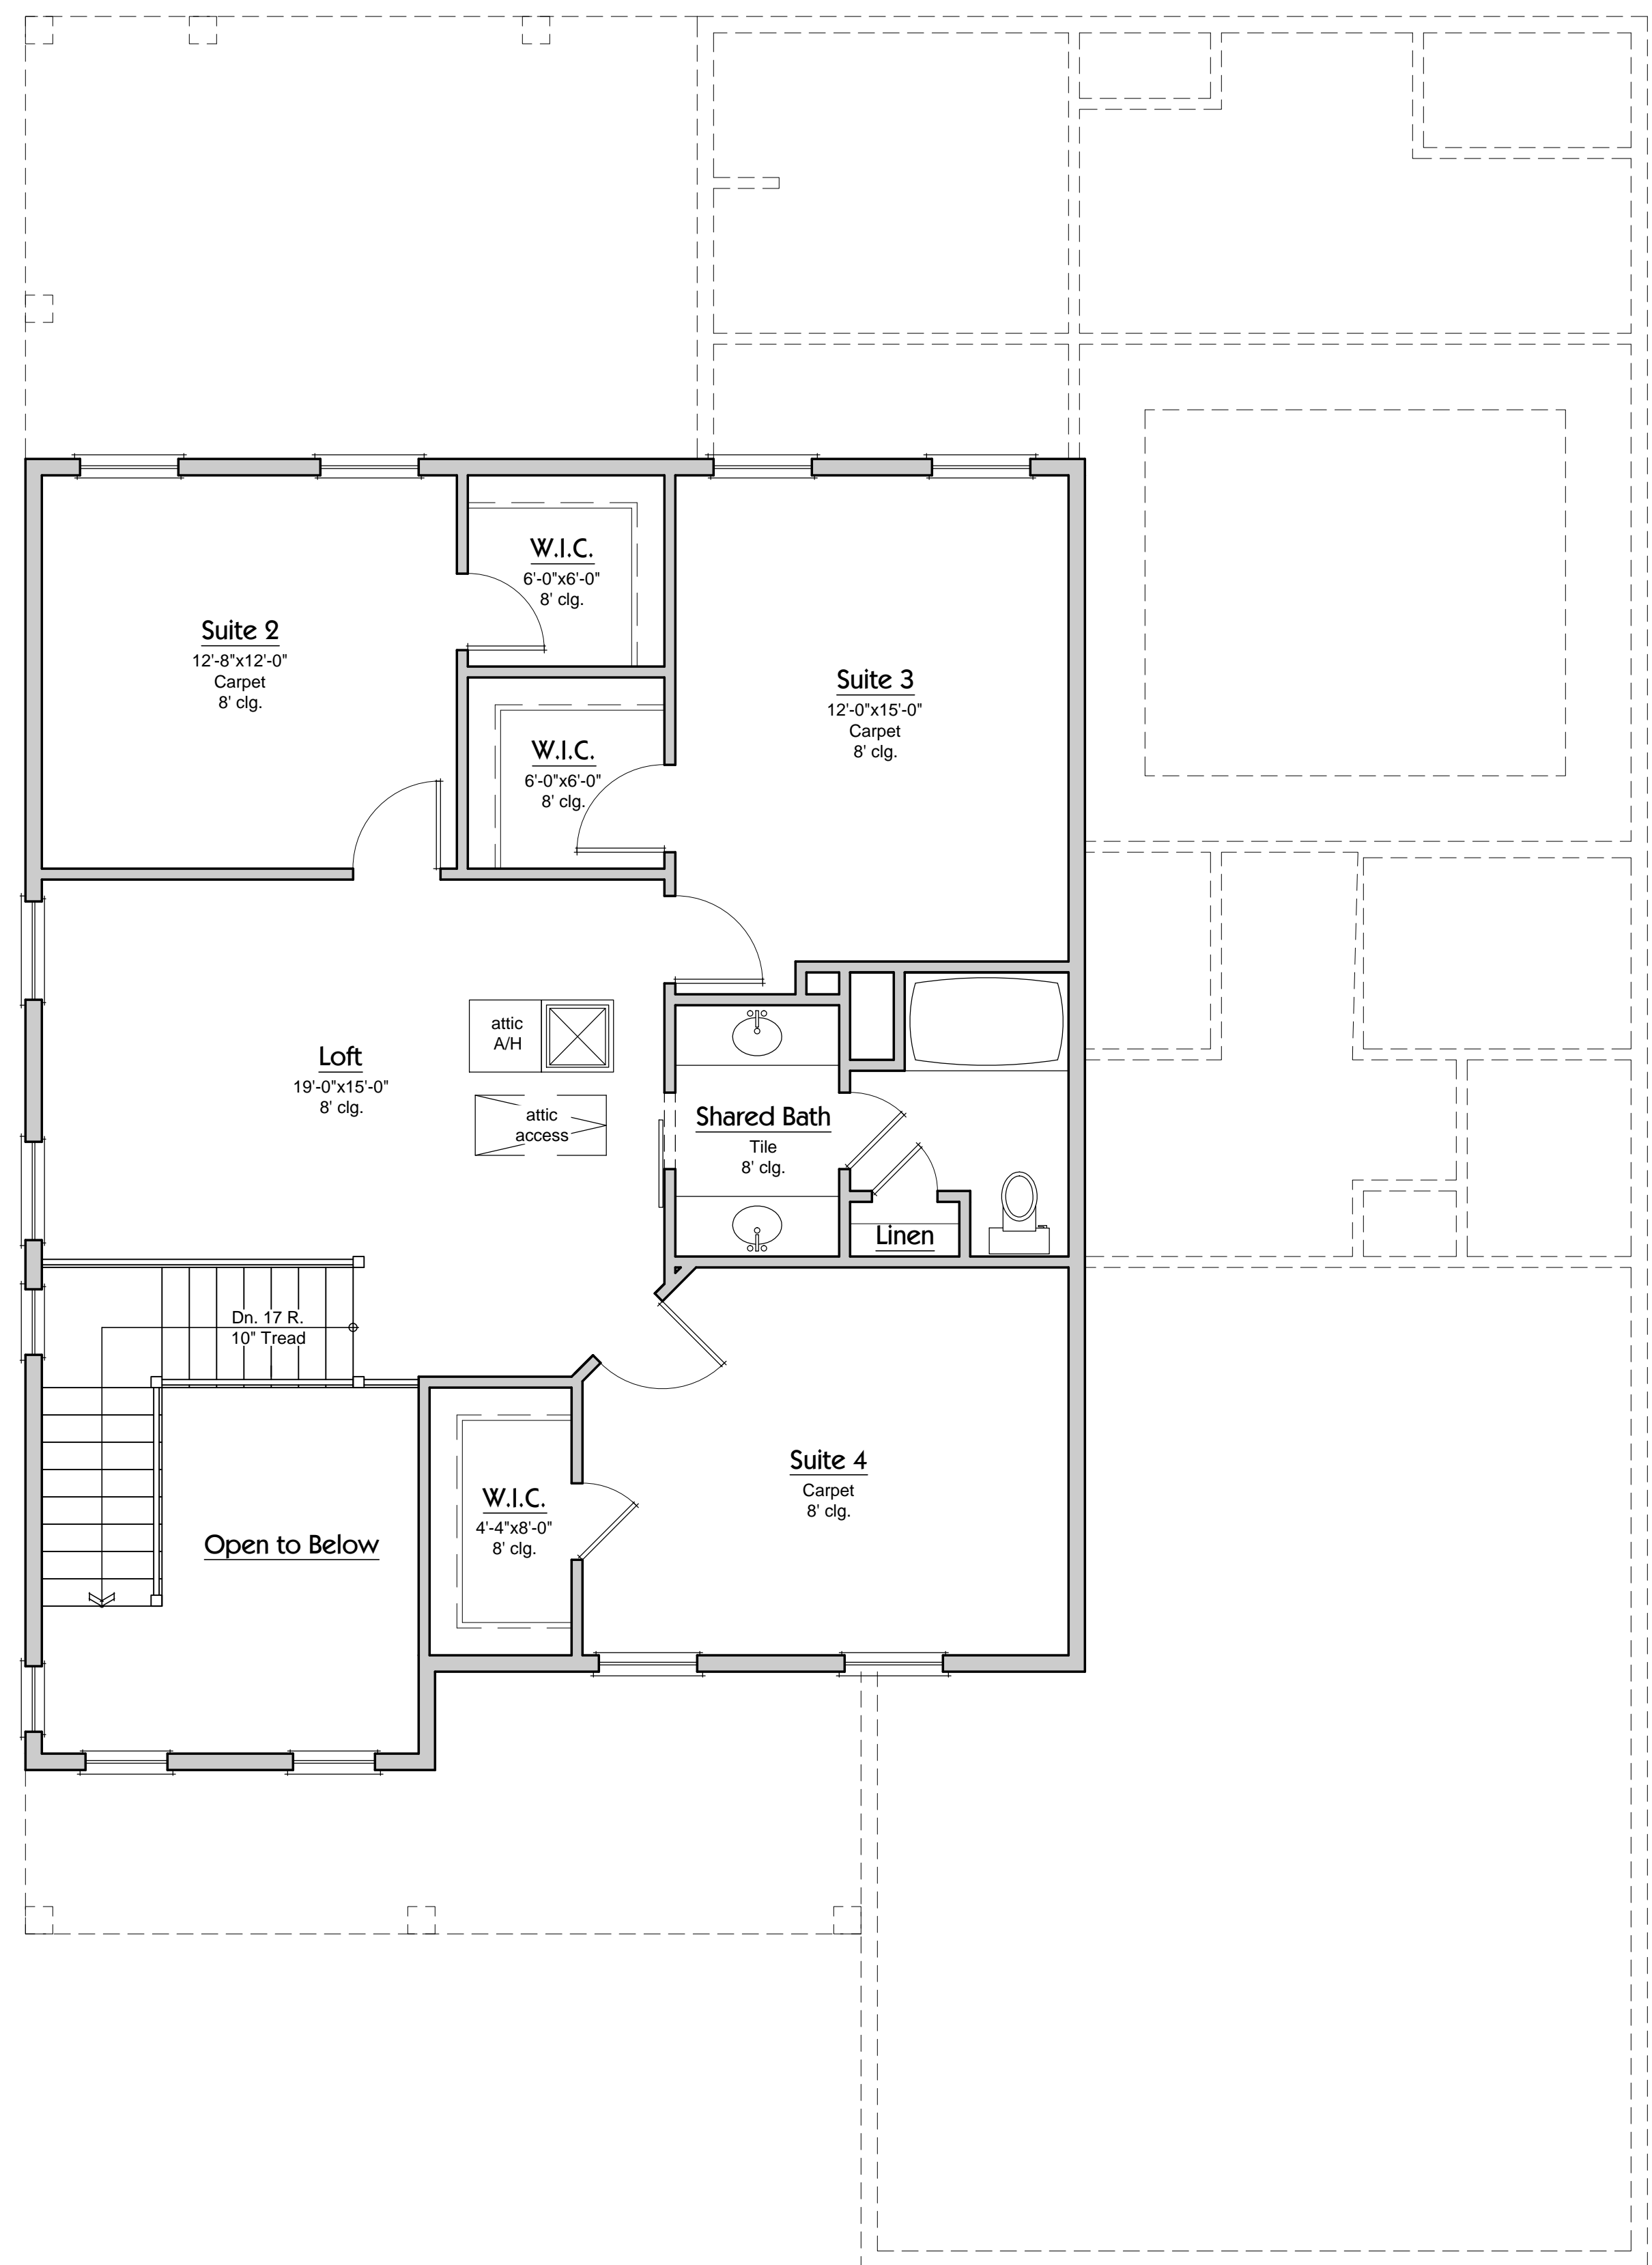

# Upper Level Floor Plan

Scale: 1/4" = 1'-0"

*The Nova*



ISAAC BUEHLER  
RESIDENTIAL DESIGN  
Email: ibresidentialdesign@gmail.com  
Phone: (704) 608-7512  
6760 Curtwood Dr.  
Tipp City, Ohio 45371



Project No:	530-20
Date:	06/03/2020
<b>Preliminary Design</b>	
Title:	Upper Level Floor Plan
Revisions:	
Drawn by:	IB
Checked by:	**

Sheet No.

**3**



### Front Elevation

Scale: 1/4" = 1'-0"

*The Nova*



ISAAC BUEHLER  
RESIDENTIAL DESIGN  
Email: ibresidentialdesign@gmail.com  
Phone: (704) 608-7512  
6760 Curtwood Dr.  
Tipp City Ohio 45371



Project No:	530-20
Date:	06/03/2020
<b>Preliminary Design</b>	
Title:	Front Elevation
Revisions:	
Drawn by:	IB
Checked by:	**

Sheet No.  
**4**