



DAVID A. WOOD INC. IS A PROFESSIONAL RESIDENTIAL DESIGN FIRM LOCATED IN MONROE, NORTH CAROLINA. THIS PLAN MAY NEED TO BE ADJUSTED TO COMPLY WITH LOCAL AND STATE CODES. THE PURCHASER OF THIS SET OF PLANS SHOULD CONSULT A LOCAL BUILDING PROFESSIONAL PRIOR TO CONSTRUCTION.

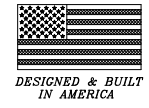


DAVID A. WOOD INC.
HOME DESIGNS
 MONROE, NORTH CAROLINA
 WWW.DAWOODINC.COM

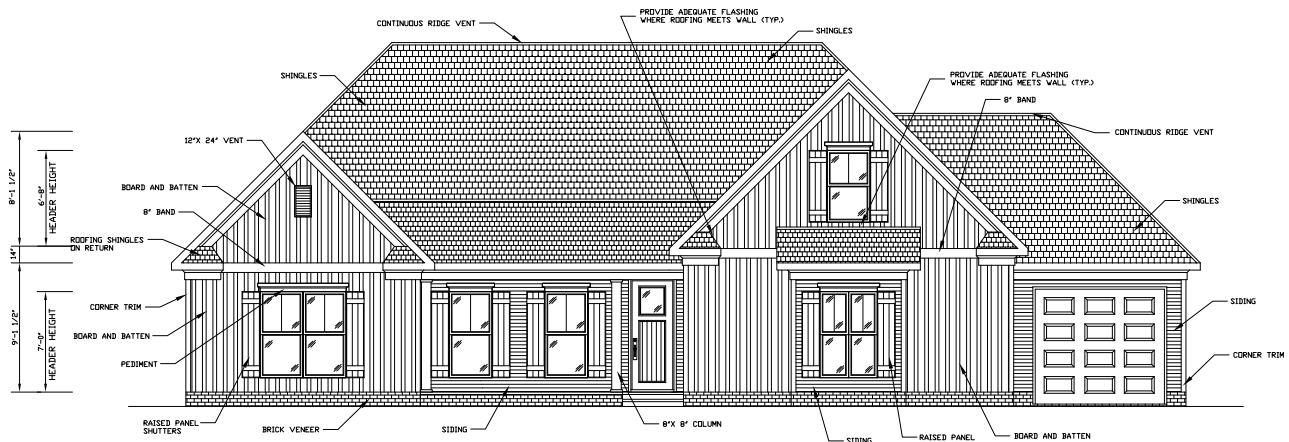

FRONT ELEVATION
 SCALE: 1/4" = 1' 0"

NOTE:
 FLASHING IN CONTACT W/CEMENTITIOUS MATERIALS SHALL BE CORROSION RESISTANT, NO ALUMINUM.

NOTE:
 ALL STAIRS, RAILING & HANDRAILS SHALL COMPLY WITH IBC & SIZE OF SIDE WALK.

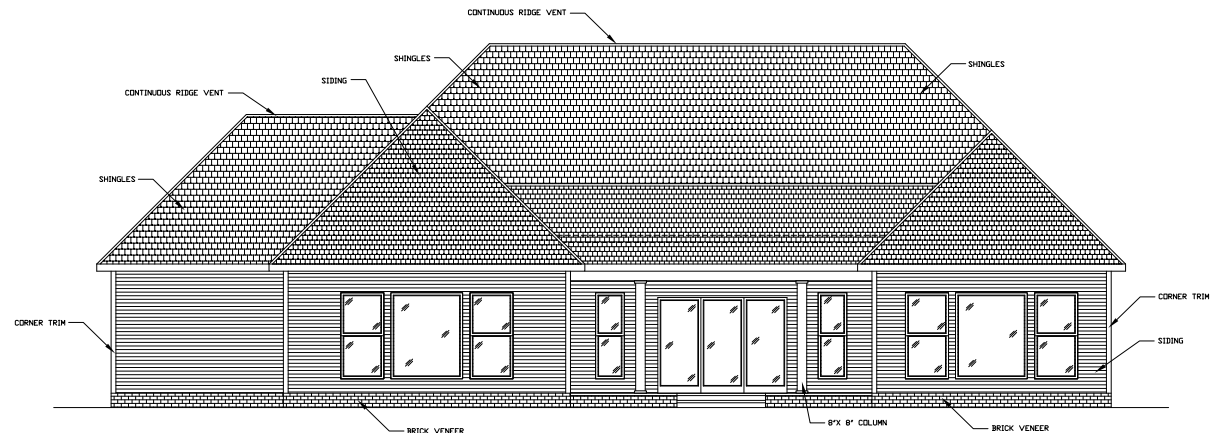

REAR ELEVATION
 SCALE: 1/4" = 1' 0"

NOTE: 11 X 17 COPIES ARE NOT TO SCALE.

THE MADILYN


THE MADILYN

RODGERSWATER CUSTOM HOMES, LLC
 NORTH CAROLINA
 DRAWN BY: DAVID A. WOOD
 SCALE: AS NOTED
 DATE: 02/17
 SIZE: 57 1/2" X 79 1/2"
 PLAN # : 2017 010
 ELEVATIONS


SHEET #
 1 OF 6

DAVID A. WOOD INC. IS A PROFESSIONAL RESIDENTIAL DESIGN FIRM LOCATED IN MONROE, NORTH CAROLINA. THIS PLAN MAY NEED TO BE ADJUSTED TO COMPLY WITH LOCAL AND STATE CODES. THE PURCHASER OF THIS SET OF PLANS SHOULD CONSULT A LOCAL BUILDING PROFESSIONAL PRIOR TO CONSTRUCTION. CONTRACTOR SHALL CHECK AND VERIFY ALL DIMENSIONS BEFORE BEGINNING CONSTRUCTION AND COORDINATE ANY CORRECTIONS WITH OWNER AND DESIGNER. DAVID A. WOOD INC. WILL ASSUME NO LIABILITY FOR ANY ERRORS OR OMISSIONS.

DAVID A. WOOD INC. IS A PROFESSIONAL RESIDENTIAL DESIGN FIRM LOCATED IN MONROE, NORTH CAROLINA. THIS PLAN MAY NEED TO BE ADJUSTED TO COMPLY WITH LOCAL AND STATE CODES. THE PURCHASER OF THIS SET OF PLANS SHOULD CONSULT A LOCAL BUILDING PROFESSIONAL PRIOR TO CONSTRUCTION.

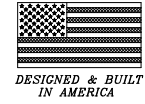


DAVID A. WOOD INC.
HOME DESIGNS
MONROE, NORTH CAROLINA
WWW.DAWOODINC.COM

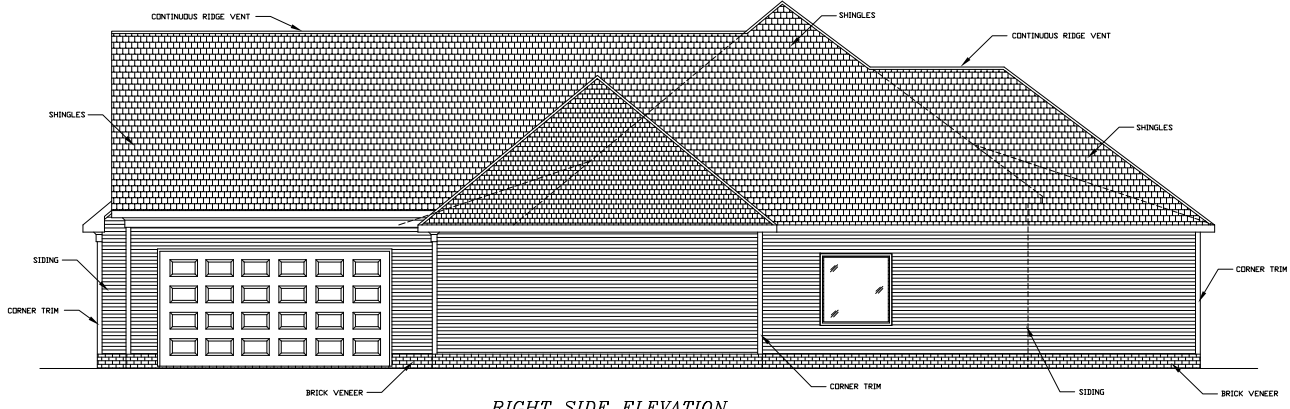

RIGHT SIDE ELEVATION
SCALE: 1/4" = 1' 0"

NOTE:
ALL STAIRS, RAILING & HANDRAILS SHALL
COMPLY R311 & R312 OF 2012 N.C.R.C.

NOTE:
FLASHING IN CONTACT W/CEMENTITIOUS
MATERIALS SHALL BE CORROSION RESISTANT.
NO ALUMINUM.

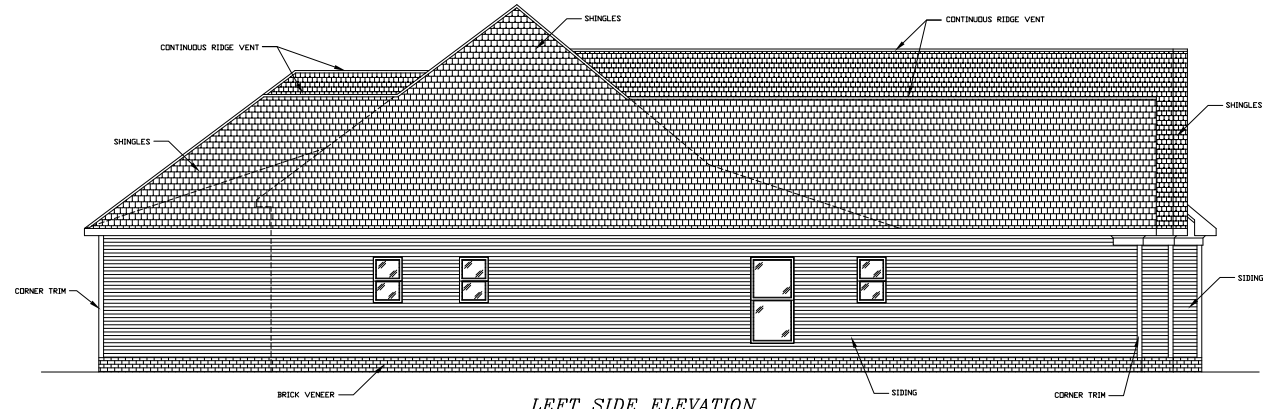

LEFT SIDE ELEVATION
SCALE: 1/4" = 1' 0"

NOTE: 11 X 17 COPIES ARE
NOT TO SCALE.

David A. Wood Inc. warrants to the purchaser that the plans were prepared by a professional architect or engineer licensed in the State of North Carolina. This warranty is limited to the accuracy of the information provided by the client and does not constitute a warranty of construction. The purchaser is responsible for obtaining all necessary permits and for compliance with all applicable codes and regulations. This plan may need to be adjusted to comply with local and state codes. The purchaser of this set of plans should consult a local building professional prior to construction.

THE
MADILYN

ROSEWATER CUSTOM HOMES, LLC

DRAWN BY: DAVID A. WOOD	PLAN # : 2017 010
SCALE: AS NOTED	ELEVATIONS
DATE: 02/17	
SIZE: 57'4" X 79'10"	

SHEET #
2 OF 6

